


CB Repeater Network - Coverage Prediction

Transmitter Site: 596 metre Site

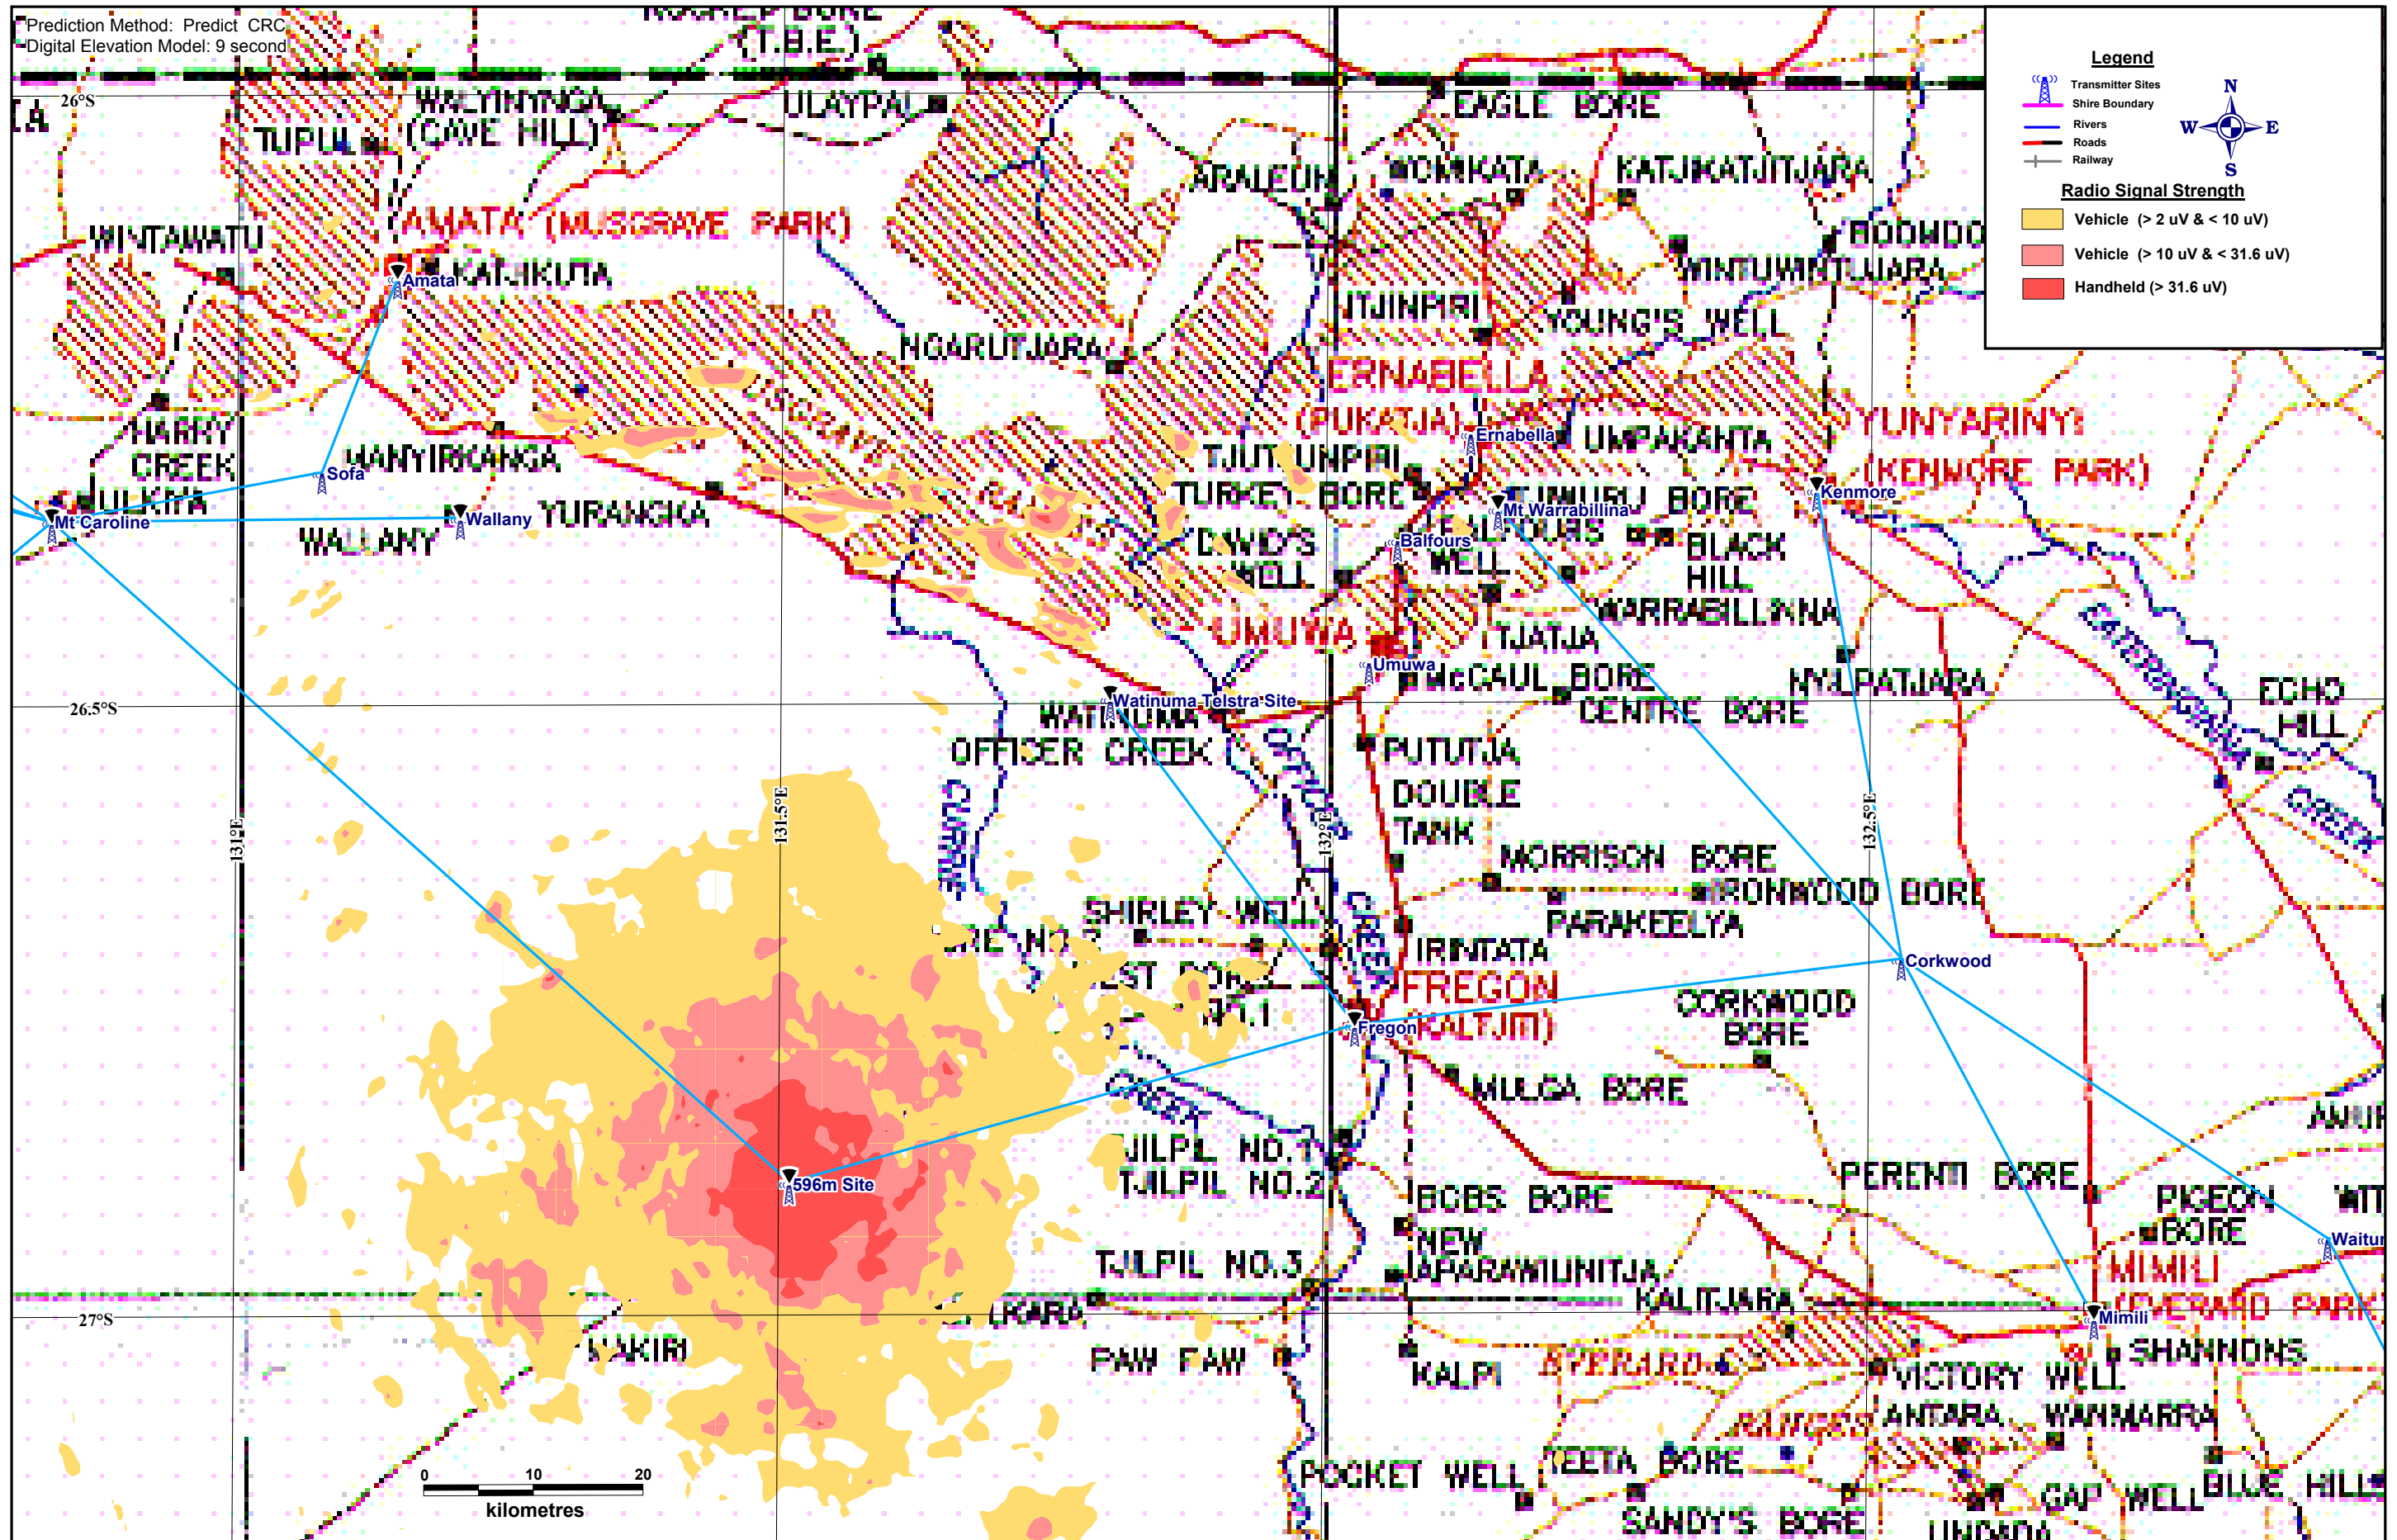

Parameters: Frequency: 476 MHz Tx Power (EIRP): 21 Watts Antenna Height: 25 metres Antenna Radiation: Omni Directional Rx Antenna Height: 1.5 metres



Ph: 07 3324 0700
Fax: 07 3324 0777

Project: CB Repeater Network - Pitjantjatjara Lands
Client: Waru Remote Communication

Transmitter Site: 596 metre Site
Drawing No: PY01_08

Date: 22 January 2004
Drawn by: Brian Clark