


# CB Repeater Site - Coverage Prediction

Transmitter Site: Currie Creek Road Crossing

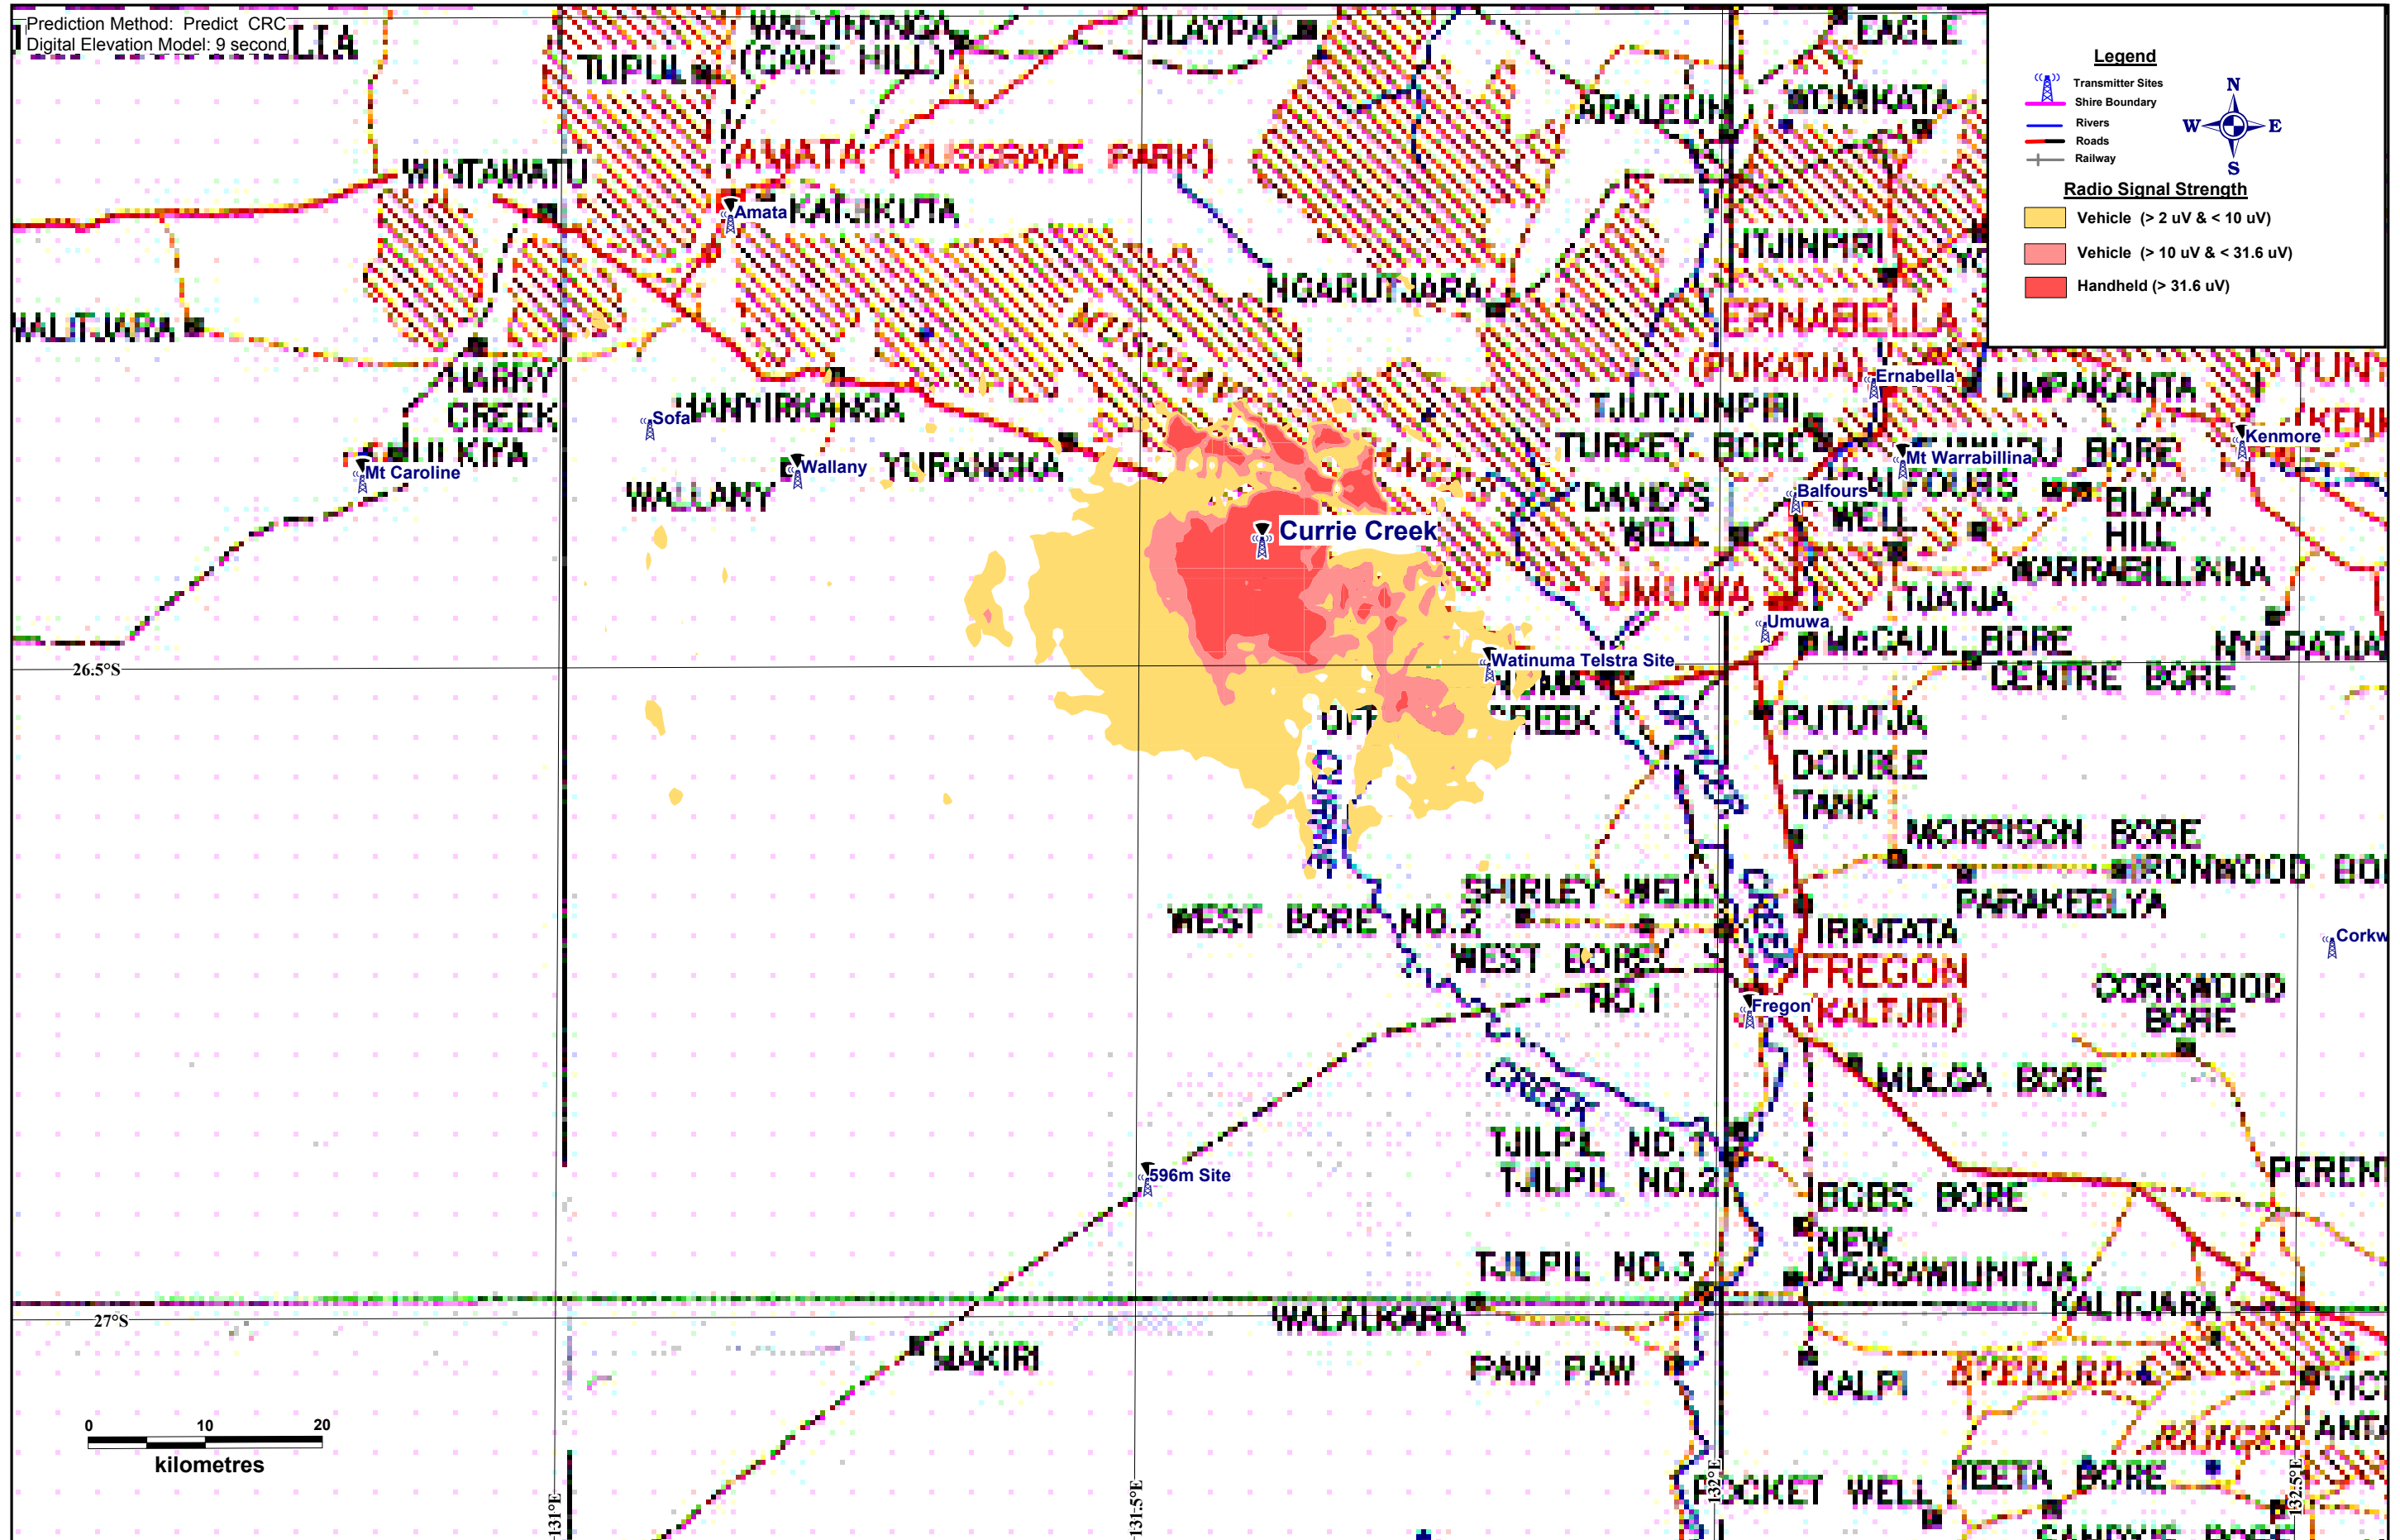

Parameters: Frequency: 476 MHz Tx Power (EIRP): 21 Watts Antenna Height: 25 metres Antenna Radiation: Omni Directional Rx Antenna Height: 1.5 metres

**Radspec**  
Ph: 07 3324 0700  
Fax: 07 3324 0777

Project: CB Repeater Network - Pitjantjatjara Lands  
Client: Waru Remote Communication

Transmitter Site: Currie Creek  
Drawing No: PY02\_11

Date: 27 February 2004  
Drawn by: Brian Clark